

CONCEPTUAL DESIGN FOR
ANIMEALS ANIMAL SHELTER



1700 RANKIN STREET
MISSOULA, MT 59808



ANIMAL TABULATION	
	ACTUAL/ BSP
CAT COMMUNITY	64 / 64
NURSING MOTHER CATS	4 / 4
MEDICAL CATS	4 / 4
MEDICAL ISO CATS	4 / 4
STRICT MEDICAL ISO CATS	4 / 4
TOTAL CATS	80 / 80 CATS



AREA TABULATION		
	ACTUAL AREA	BSP AREA
FULLY ENCLOSED A/C SPACE	8,126 SF	7,701 SF
NON - A/C SPACE	1,152 SF	1,088 SF
TOTAL	9,278 SF	8,789 SF

FLOOR PLAN

0 4'-0" 8'-0" 16'-0"

DATE: 06/18/20

NOT FOR REGULATORY APPROVAL.
PERMITTING, OR CONSTRUCTION

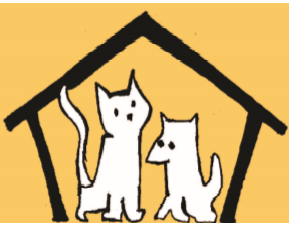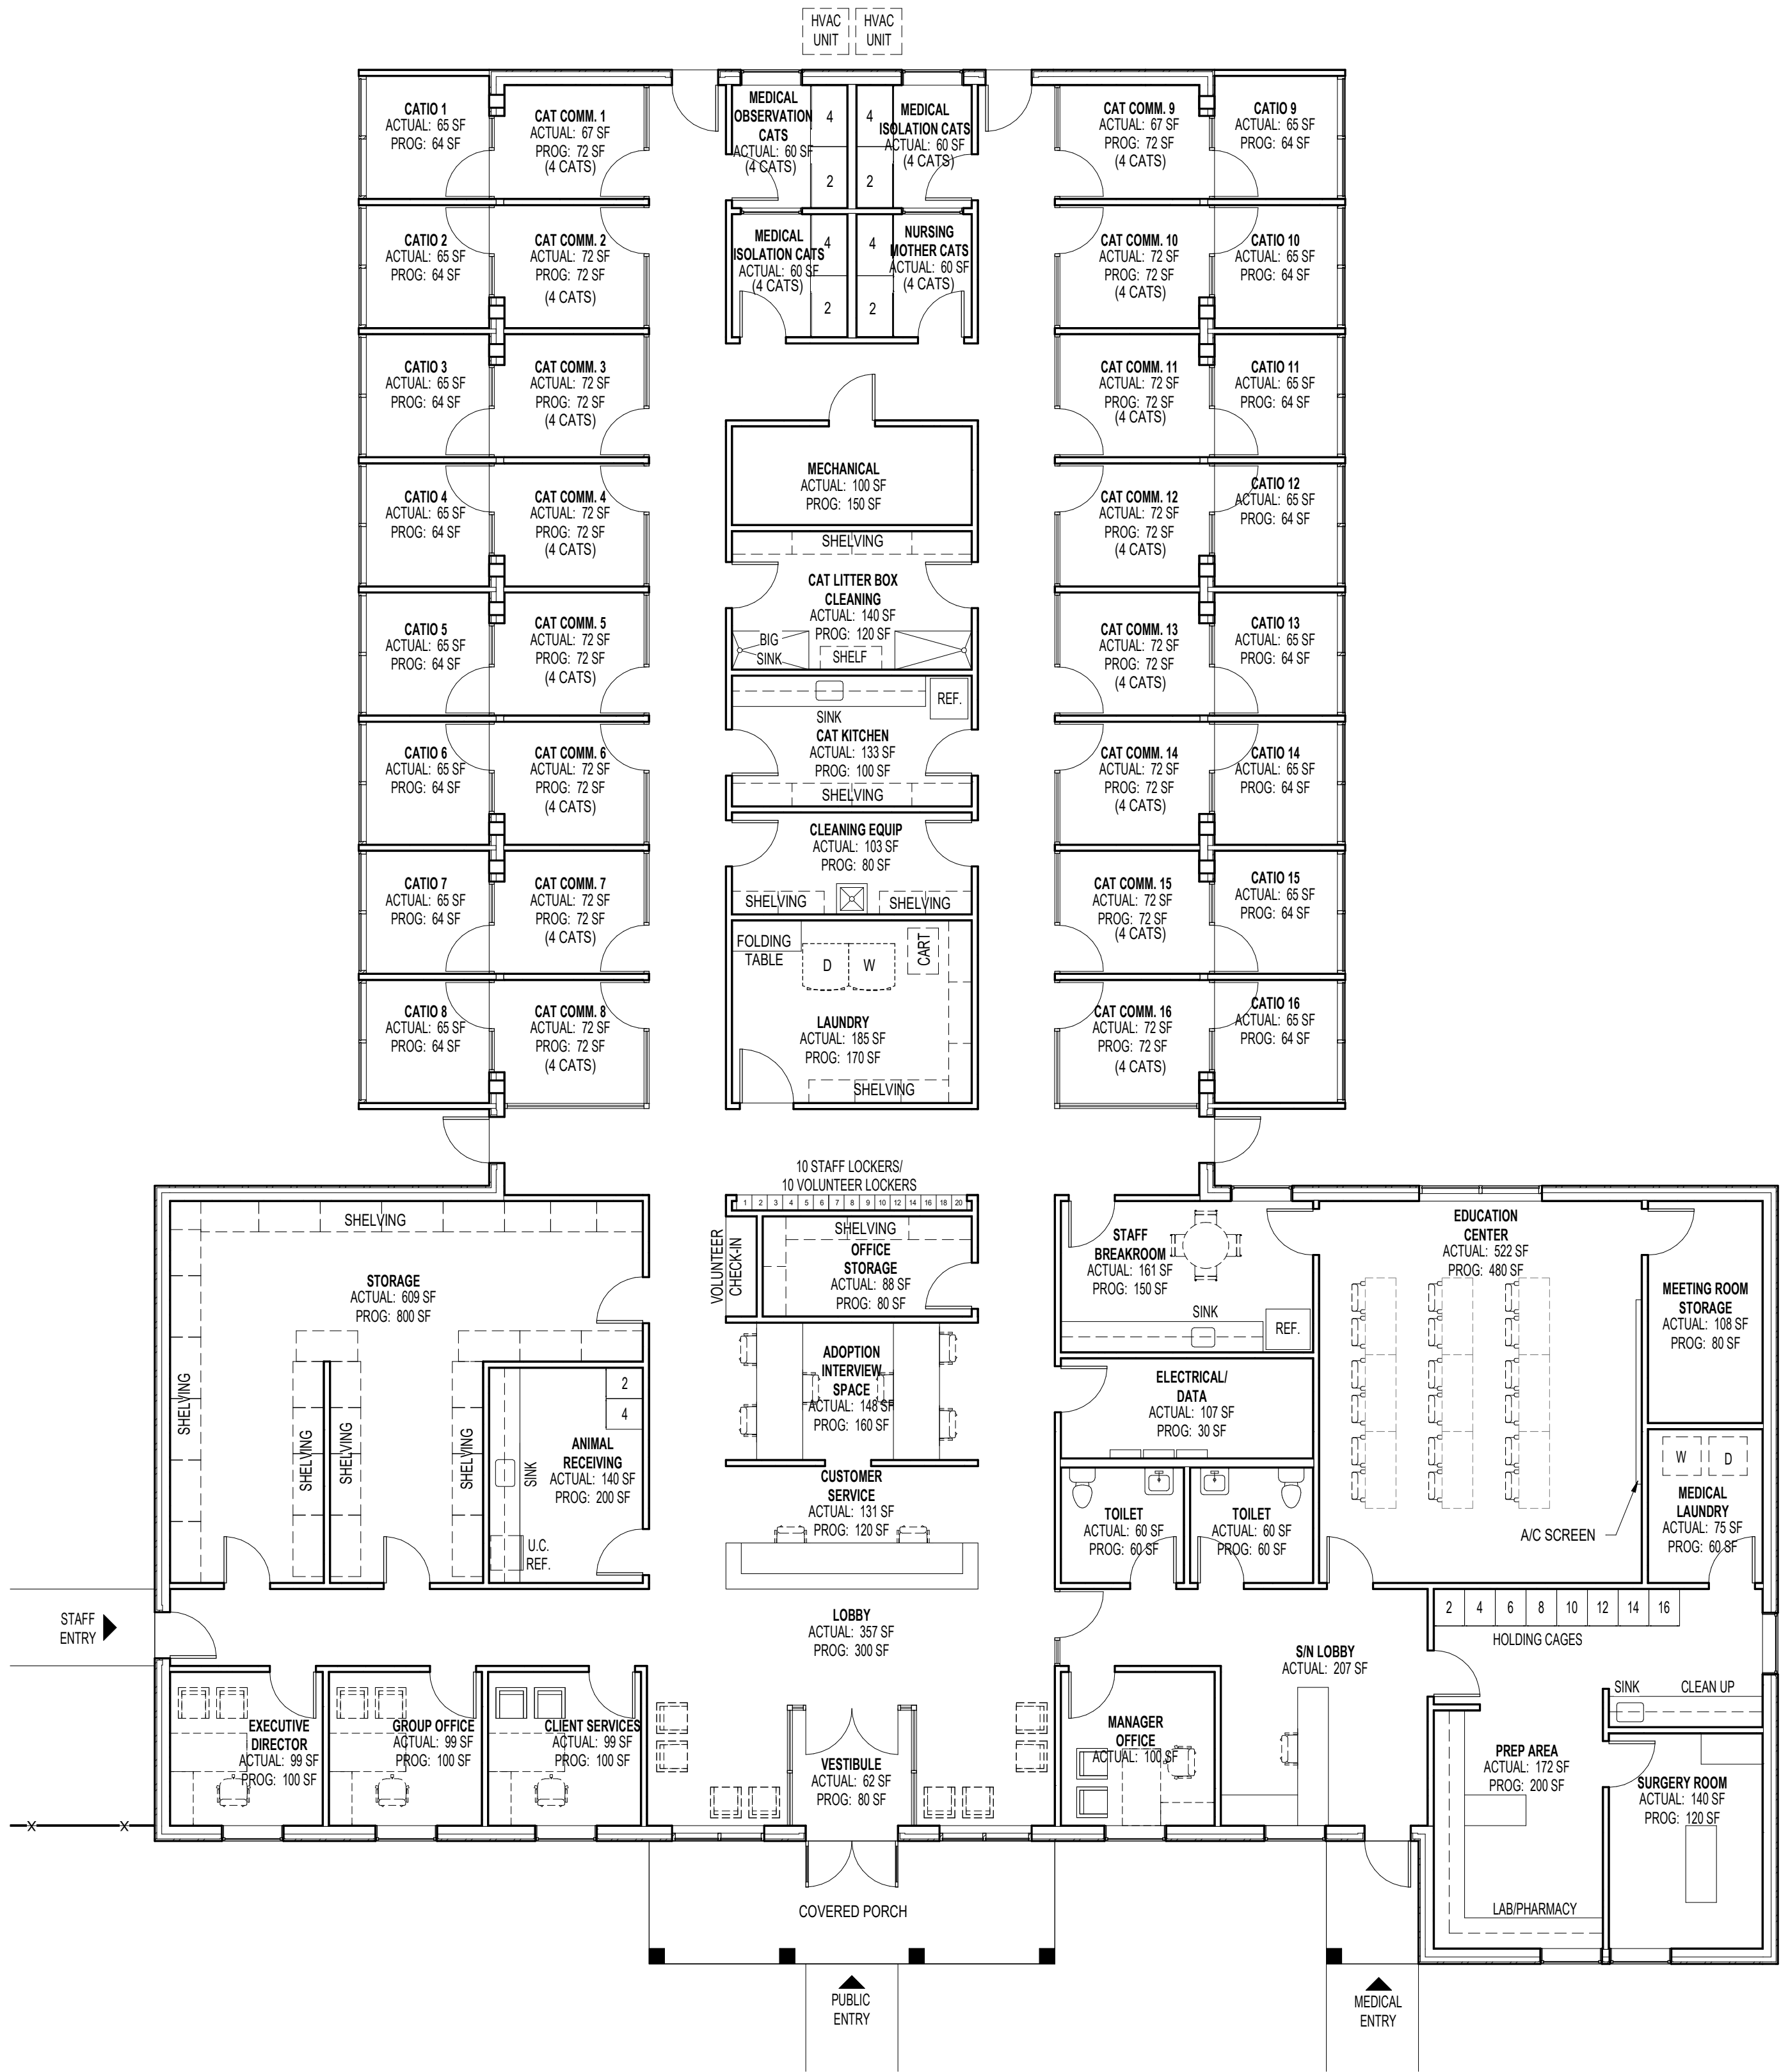

"Shelter Planners of America"

SHELTER PLANNERS OF AMERICA, COPYRIGHT ©
1106 W. RANDOL MILL RD. SUITE 300, ARLINGTON, TX 76012 - PHONE (817) 265-8522
MONTANA LICENSE NO. ARC-ARC-LIC 17997